


#01. PLANTA. ESTADO FUTURO. SALA DE CONTROL
 ESCALA: 1:40

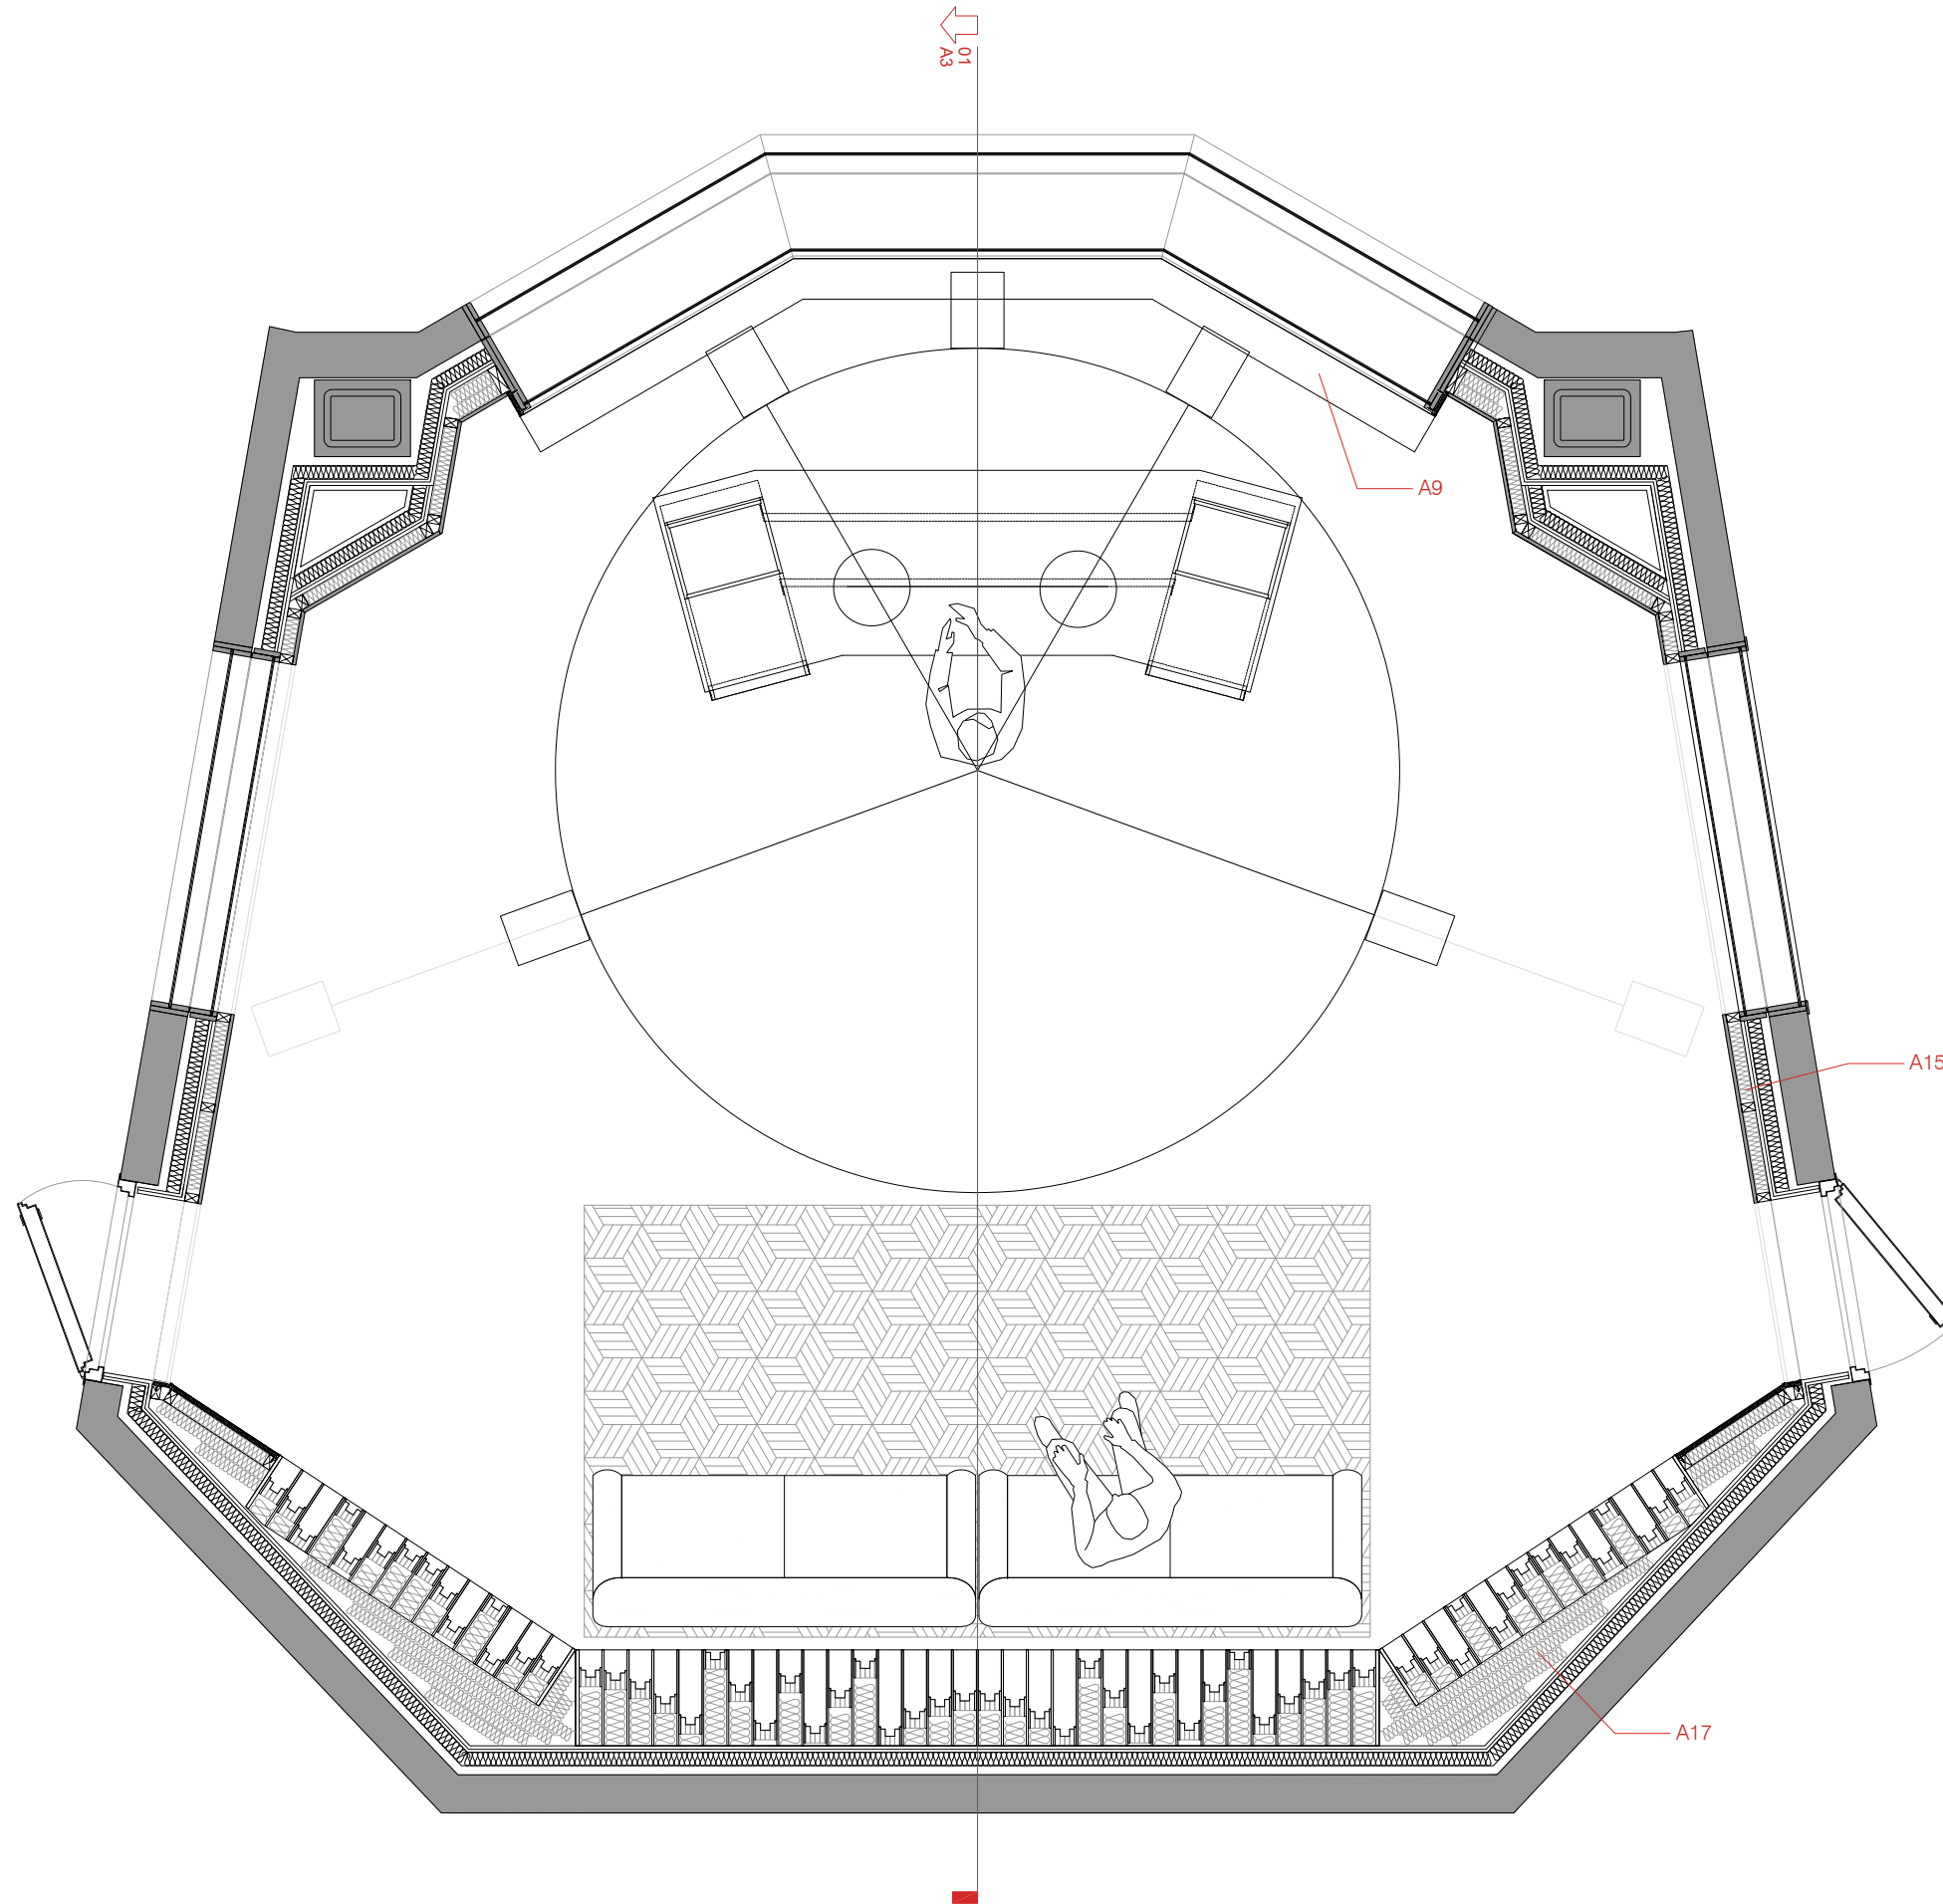

Notes

Rev	Date	Revisions	By	Checked



Joan Güell, 145
 08028 - Barcelona
 Telf: +34932229812
 Fax: +34932229812
 Mob: +34661172458
 Skype: imar.acousthink
<http://www.acousthink.com>

ETOPIA
 Job title

REVESTIMIENTOS ACÚSTICOS SALA DE CONTROL EN ETOPIA ESTADO FUTURO

** TO BE PRINTED IN ISO A3


Drawing title
 PLANTA. SALA DE CONTROL
 ESCALA 1:40

A2

Date	Job no.	Drawing no.	Rev.
12/09/2016	-	ETOPIA	NONE
Scale	Drawn by	Checked	
-	IMAR SANMARTI	-	

Do not scale from this drawing, all dimensions to be checked on site, any discrepancies must be reported immediately

#01.ALZADO. ESTADO FUTURO. SALA DE CONTROL
 ESCALA: 1:25

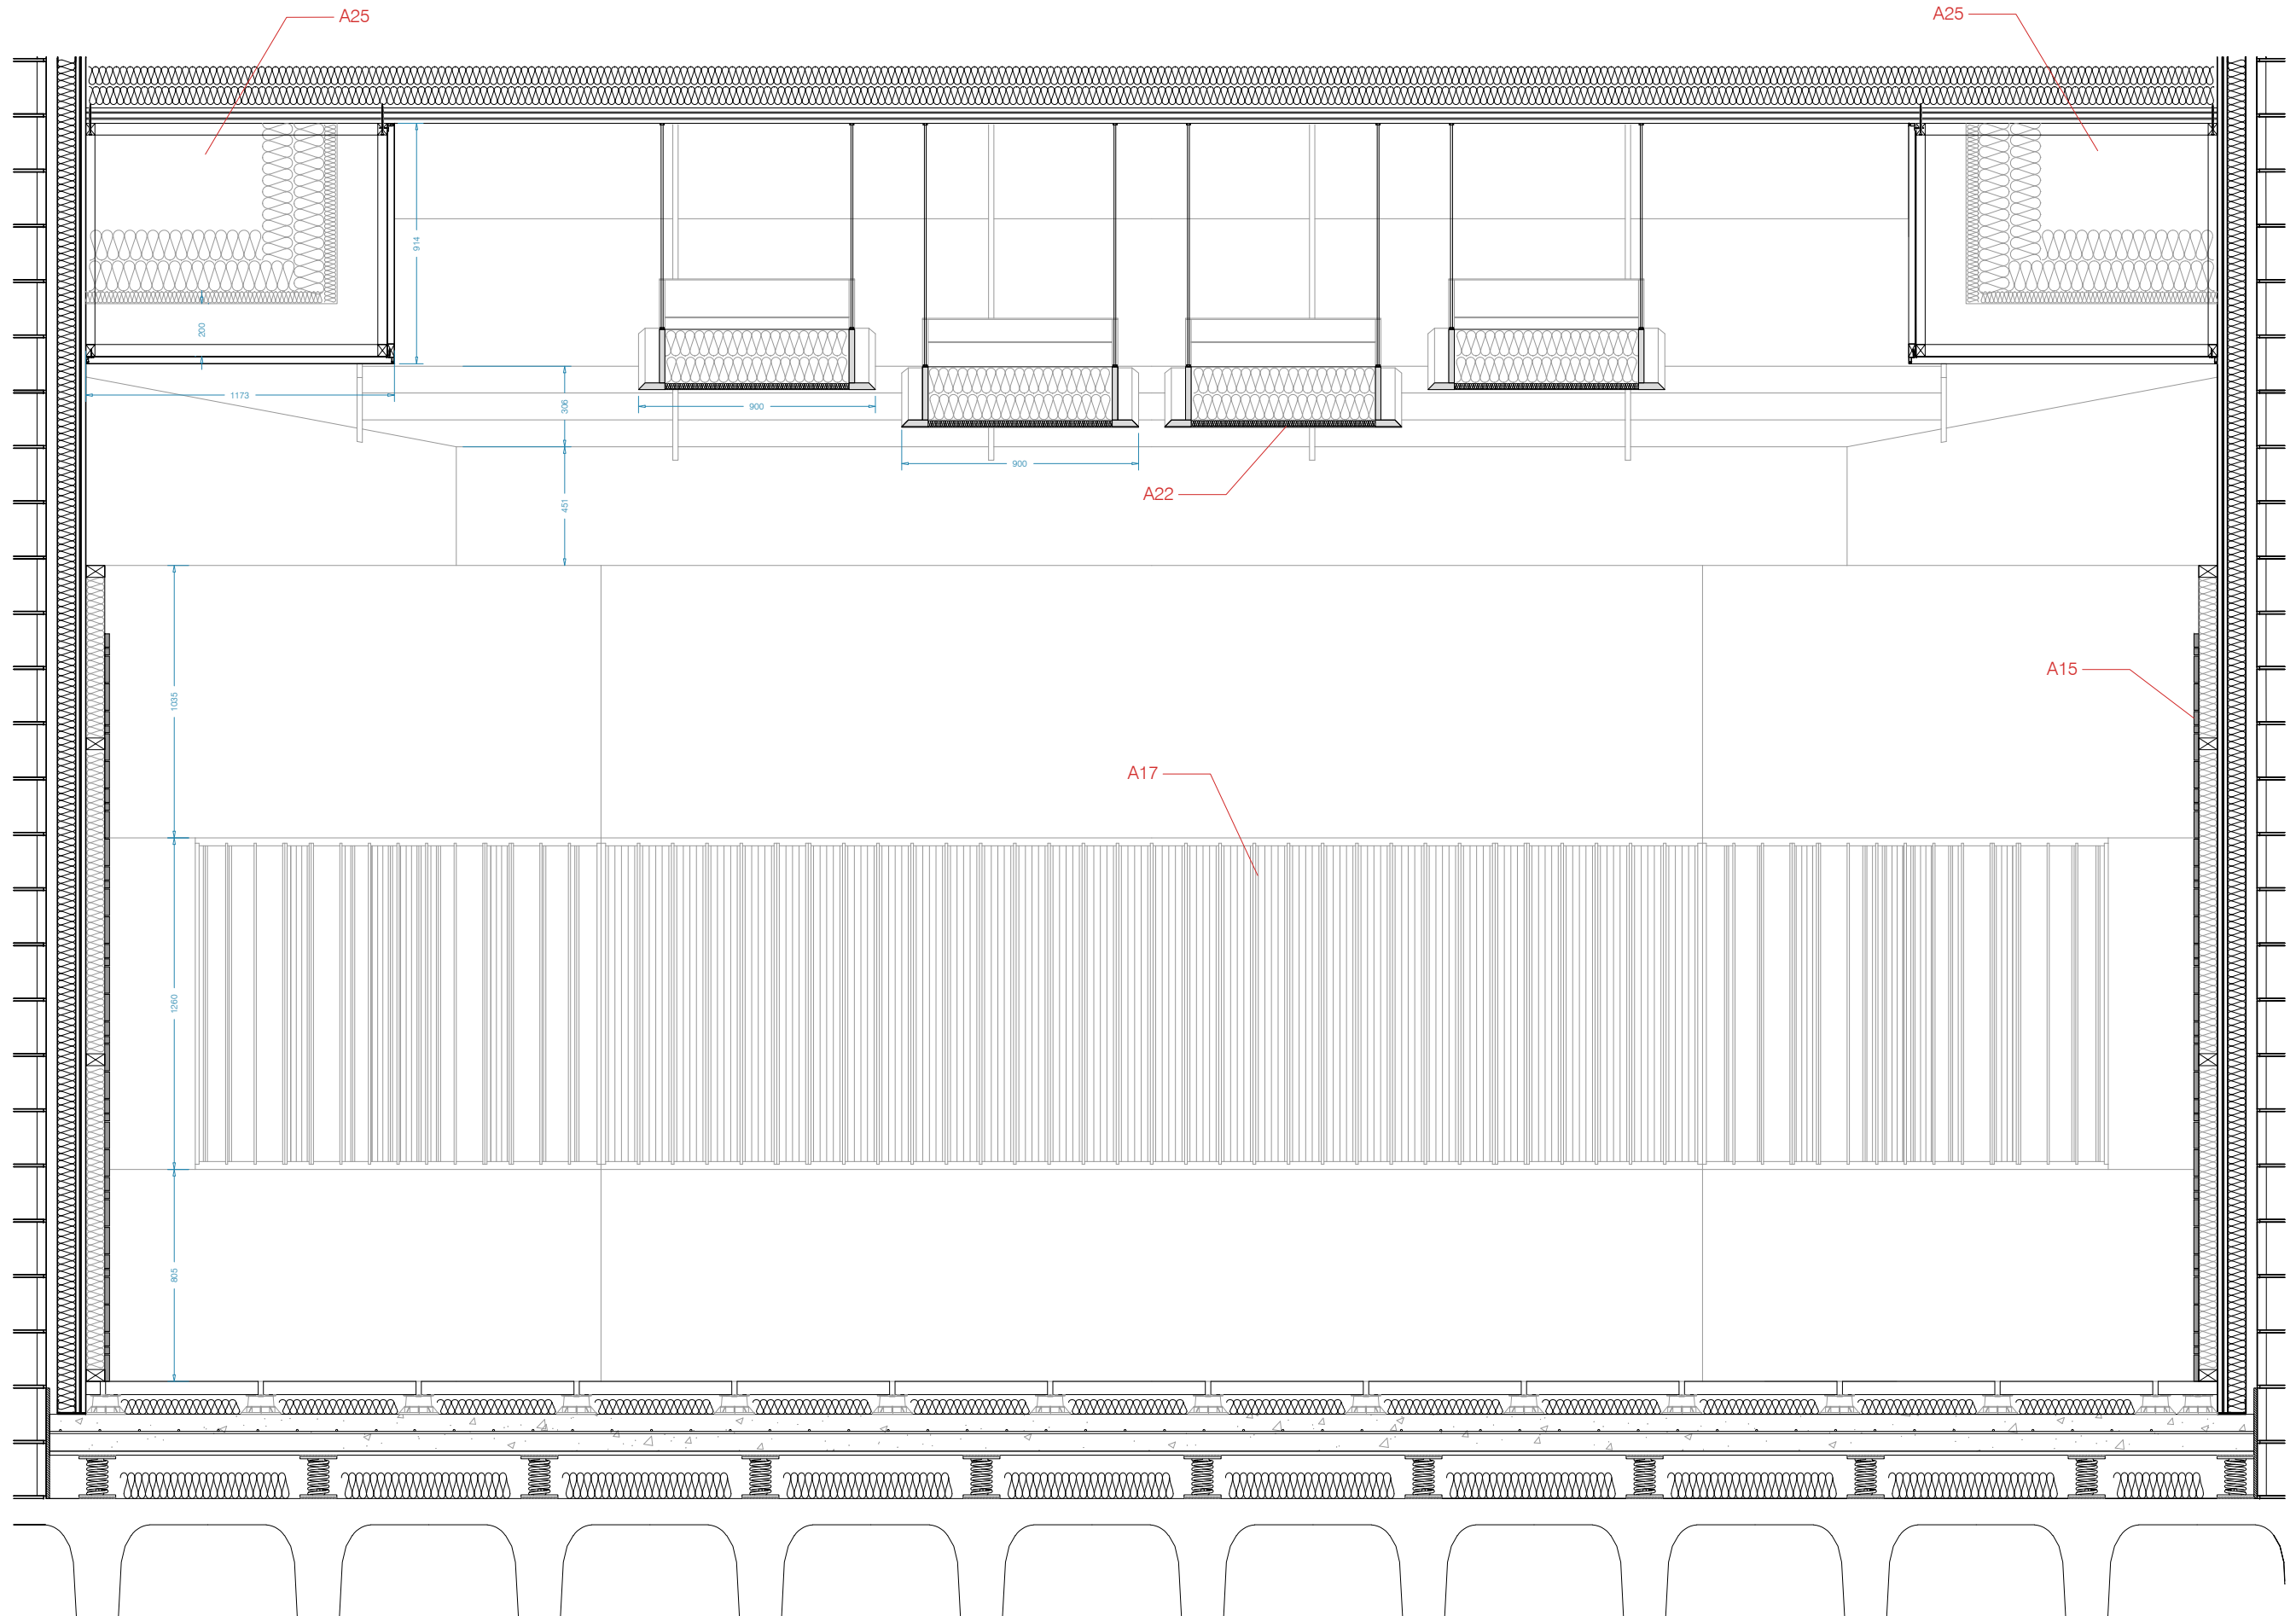

Notes

Rev	Date	Revisions	By	Checked



Joan Güell, 145
 08028 - Barcelona
 Telf: +34932229812
 Fax: +34932229812
 Mob: +34661172458
 Skype: im.or.acousthink
 http://www.acousthink.com

ETIOPIA
 Job title

REVESTIMIENTOS ACÚSTICOS SALA DE CONTROL EN ETIOPIA ESTADO FUTURO

** TO BE PRINTED IN ISO A3






Drawing title
 SALA DE CONTROL. ALZADO
 ESCALA 1:25

A5

Date	Job no.	Drawing no.	Rev.
12/09/2016	-	ETIOPIA	NONE
Scale	Drawn by	Checked	
-	IMAR SANMARTI	-	


Do not scale from this drawing, all dimensions to be checked on site, any discrepancies must be reported immediately

#01. ALZADO. VISTA DE LOS DIFUSORES QRD ANIDADOS
 ESCALA: 1:25

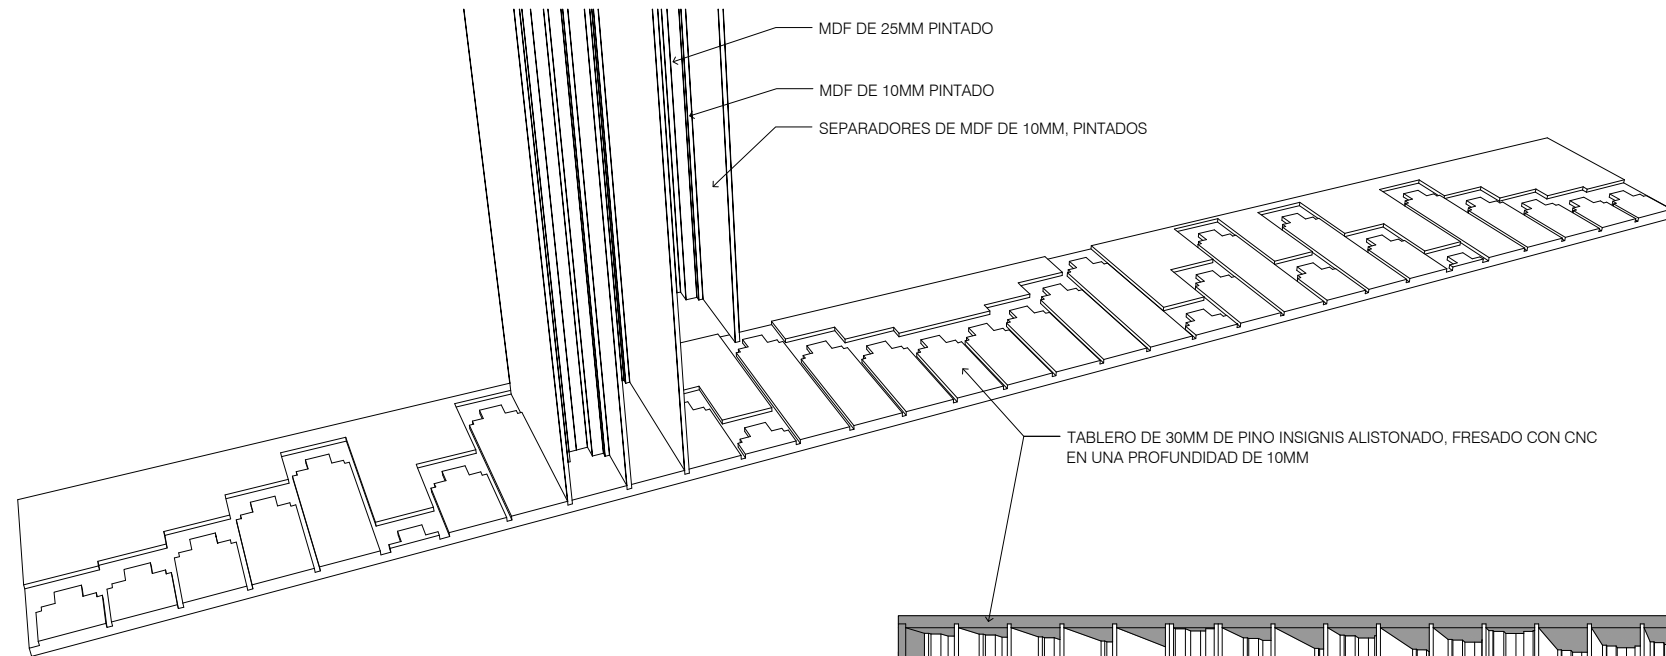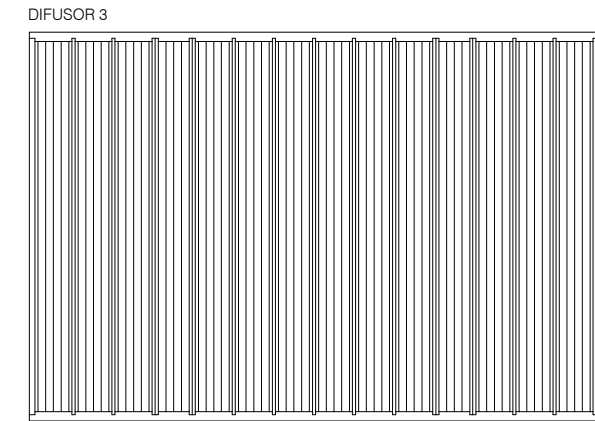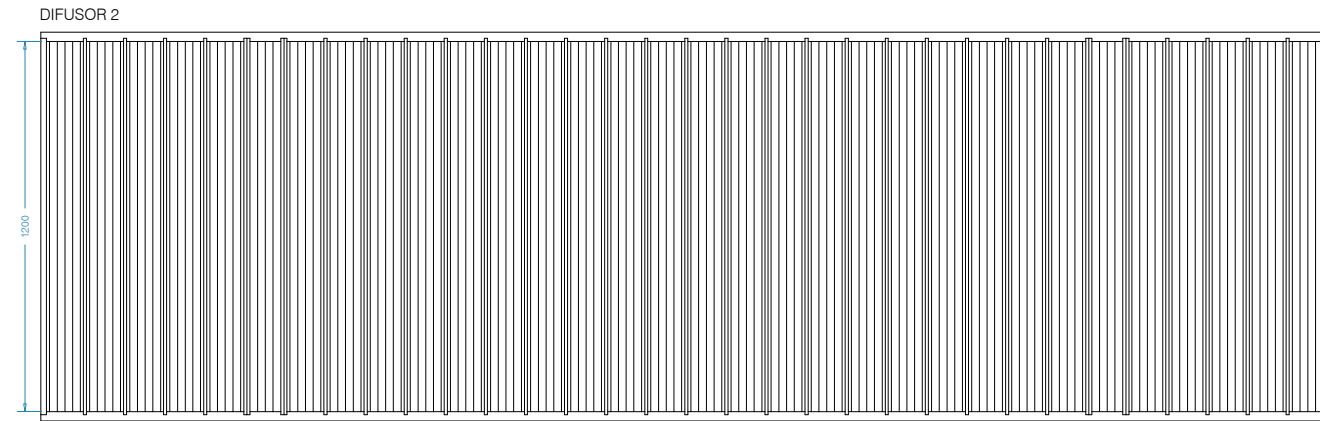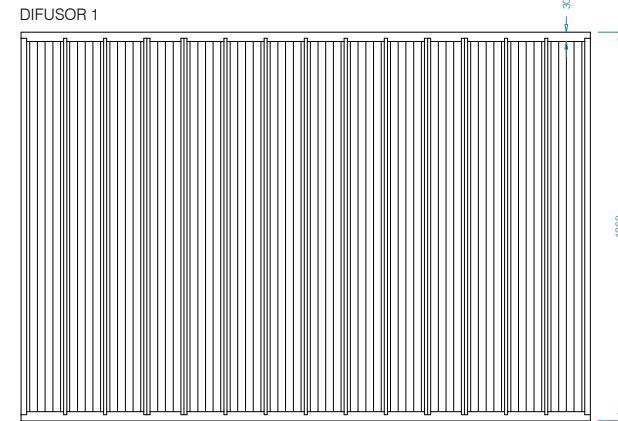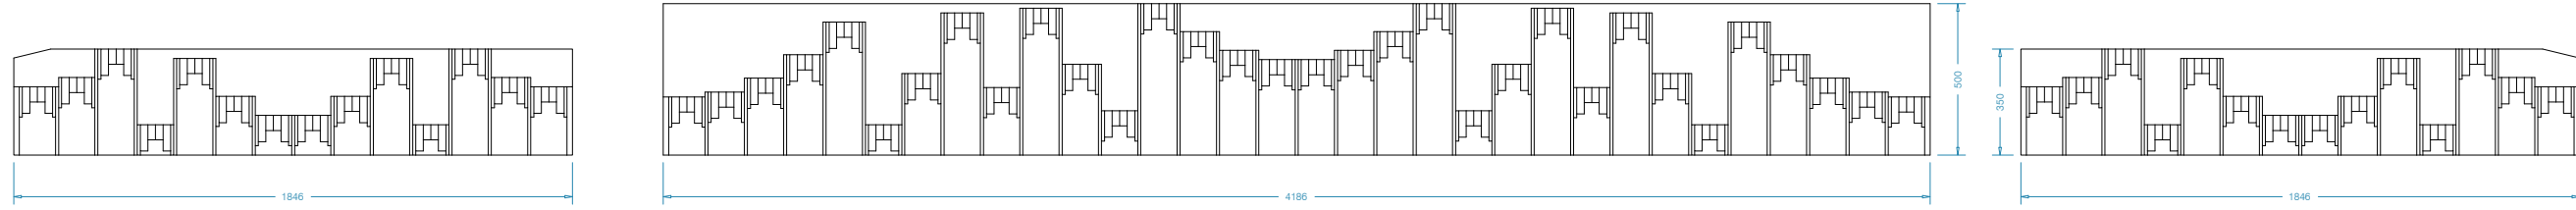

#02. ISOMÉTRICO. DETALLE DE LA BASE FRESADA EN CNC
 ESCALA: -

TABLERO DE PINO INSIGNIS ALISTONADO DE 18MM

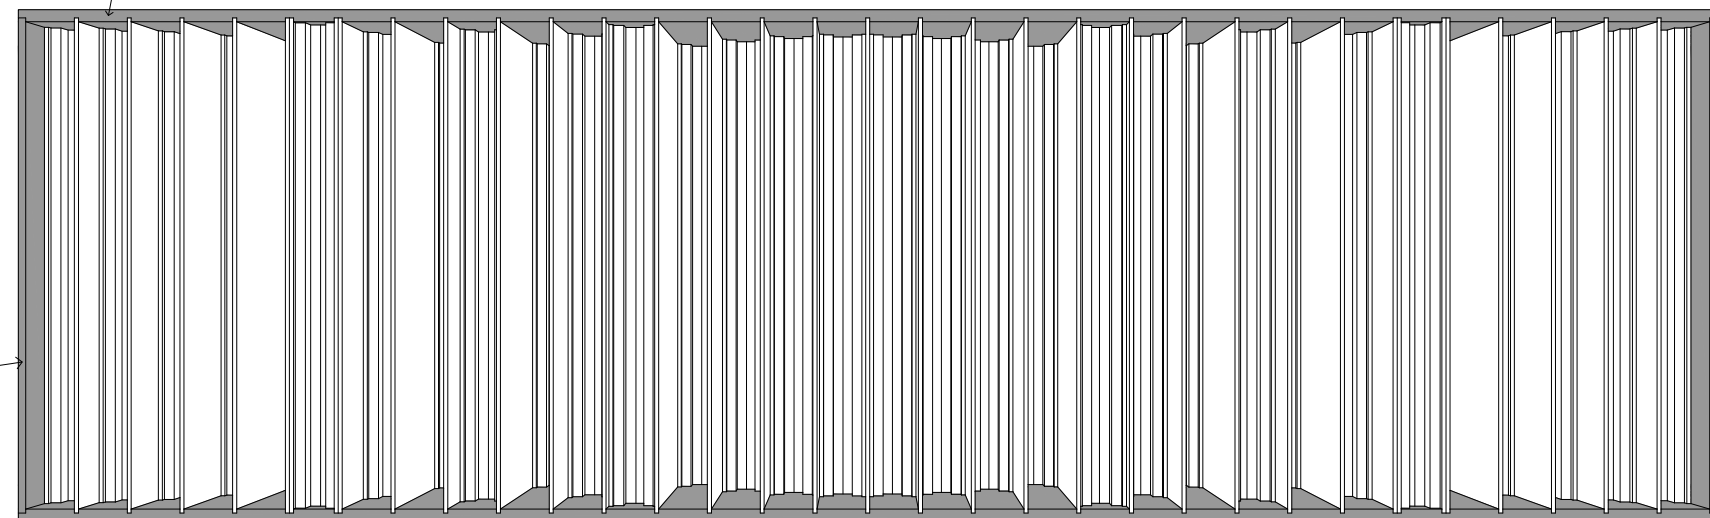

#03. ISOMÉTRICO. VISTA FRONTAL DEL DIFUSOR 2
 ESCALA: -

Notes

Rev Date Revisions By Checked



Joan Güell, 145
 08028 - Barcelona
 Telf: +34932229812
 Fax: +34932229812
 Mob: +34661172458
 Skype: imar.acousthink
 http://www.acousthink.com

ETOPIA
 Job title
 REVESTIMIENTOS ACÚSTICOS SALA DE CONTROL EN ETOPIA
 PARED TRASERA / DIFUSORES
 ** TO BE PRINTED IN ISO A3

Drawing title
 PARED TRASERA
 ESCALA 1:25

A20

Date	Job no.	Drawing no.	Rev.
12/09/2016	-	ETOPIA	NONE
Scale	Drawn by	Checked	
	IMAR SANMARTI		

Do not scale from this drawing, all dimensions to be checked on site, any discrepancies must be reported immediately